


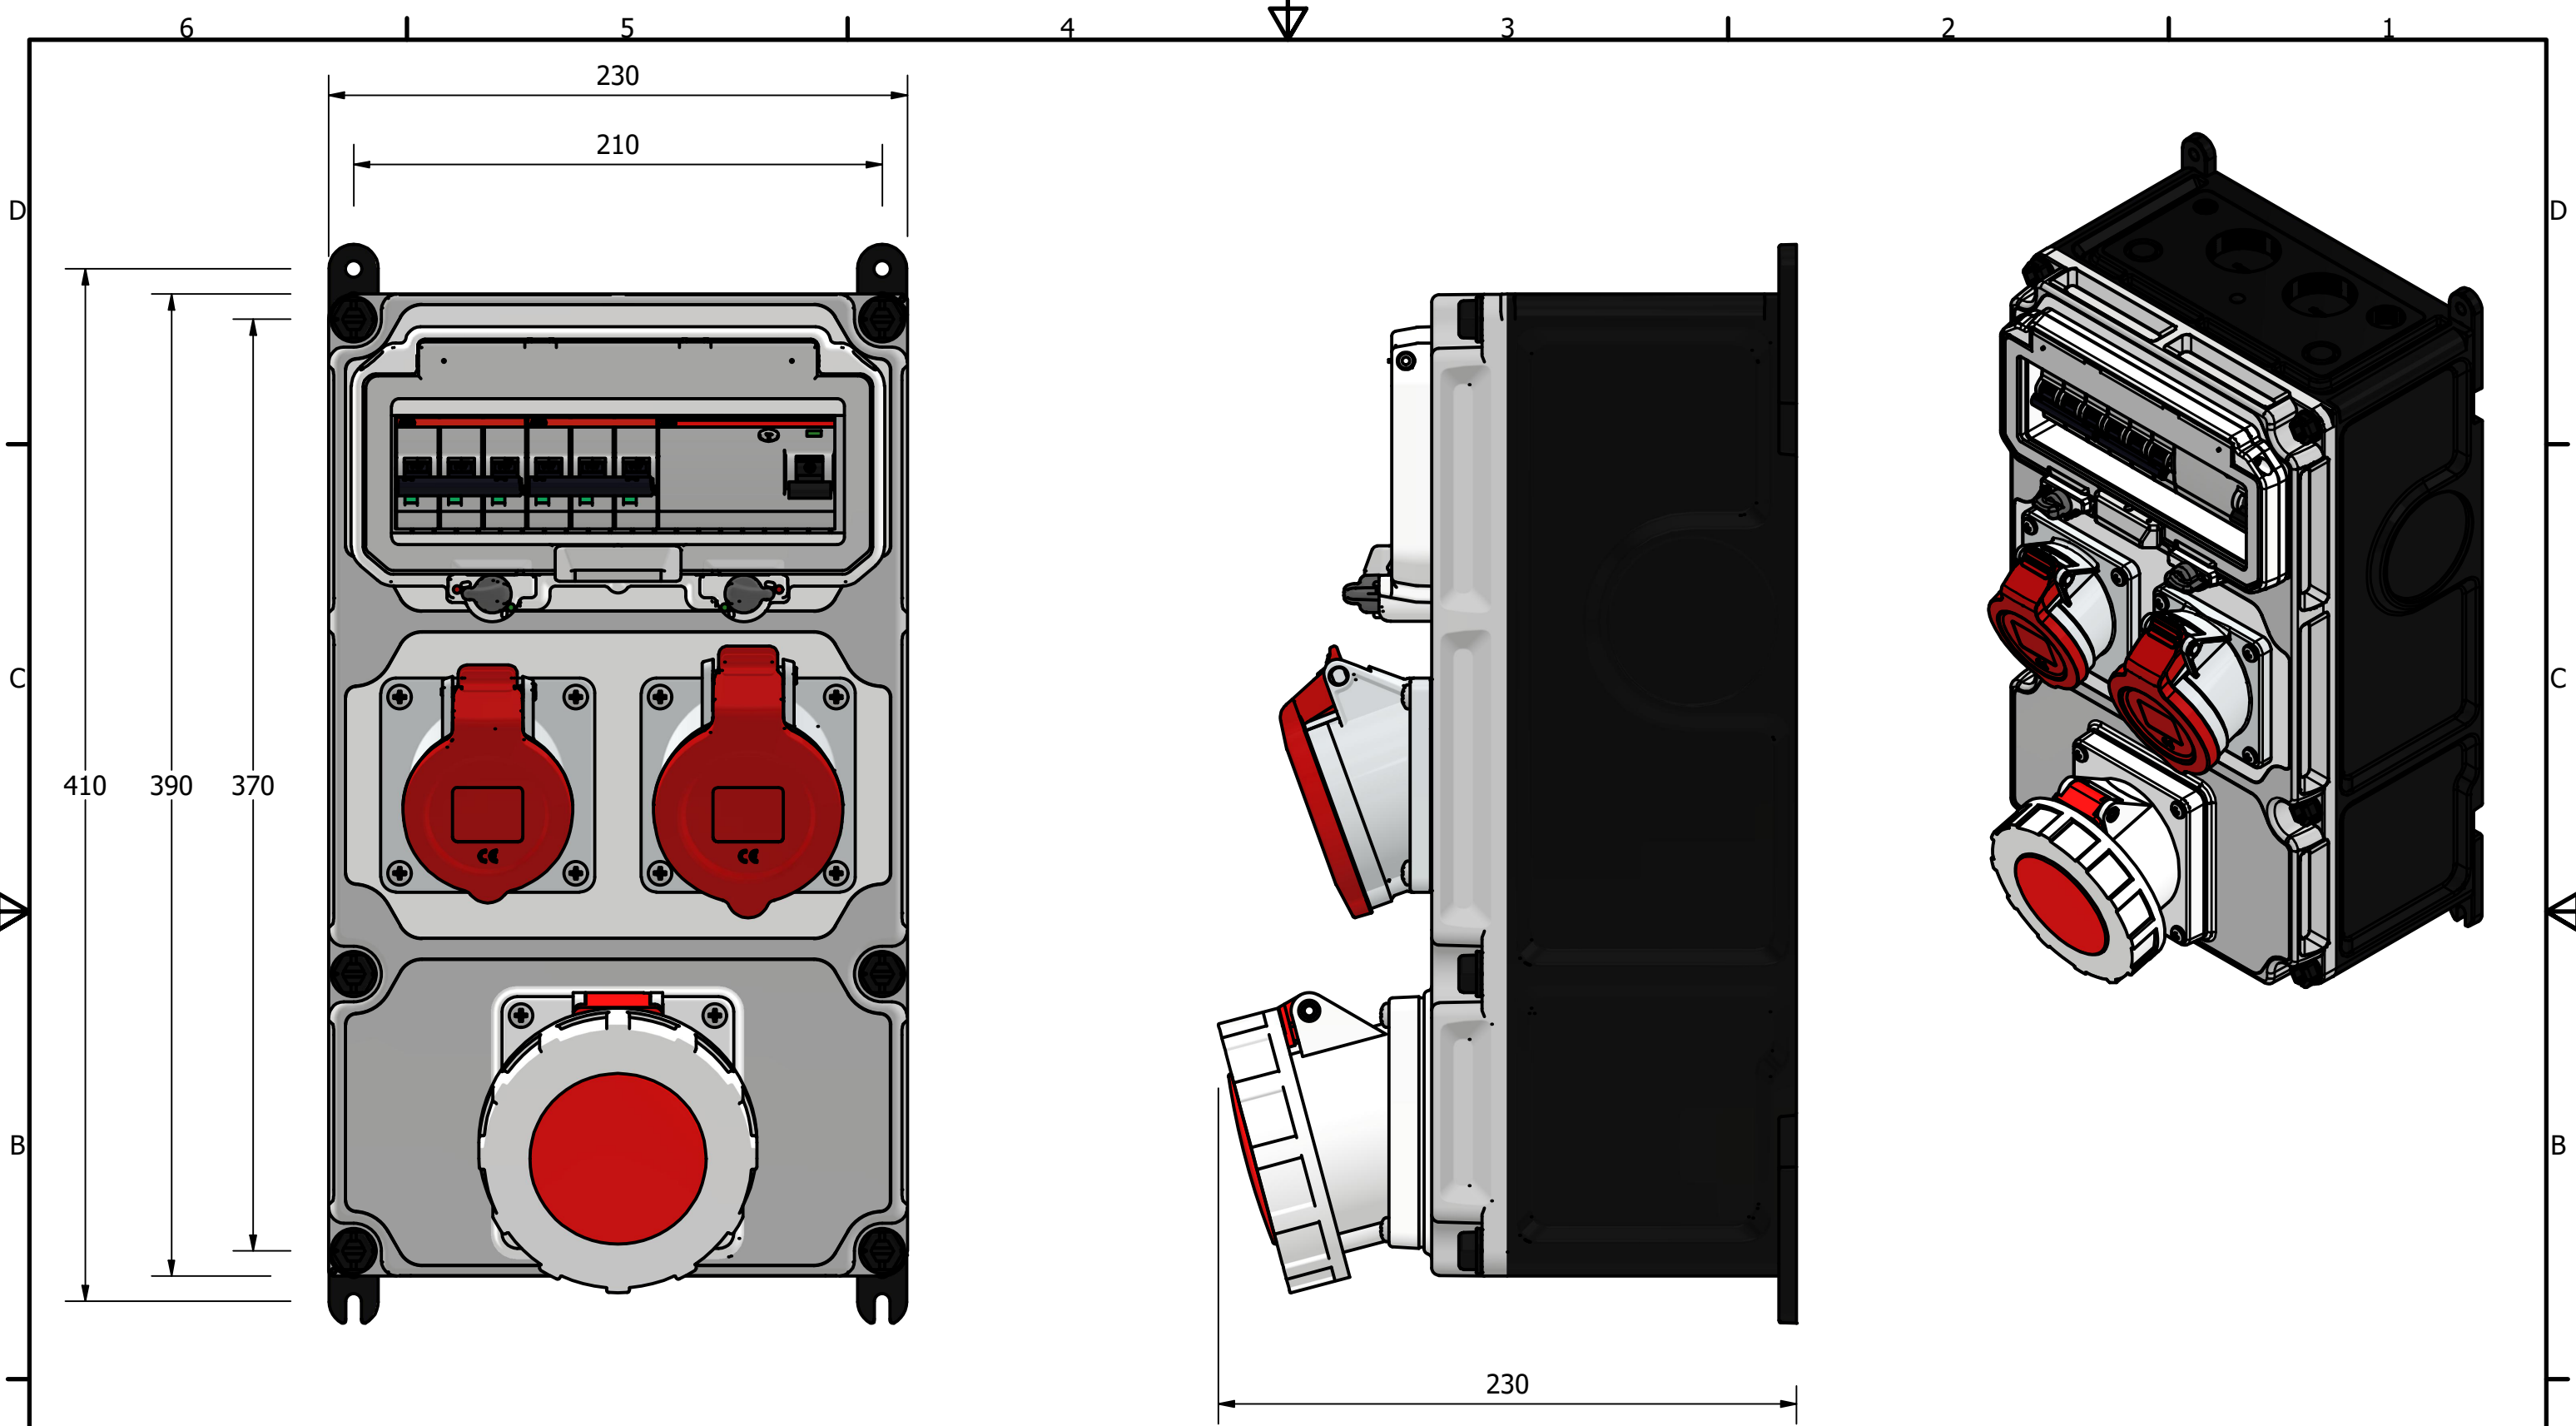

DRAWN Joost	7-7-2025	 Bals Simply. Well. Connected.			Bals Nederland B.V. Watze Hilariusweg 6 2031 AA Haarlem www.bals.nl				
CHECKED									
QA									
MFG									
APPROVED									
		TITLE							
		SIZE				DWG NO			REV
		A3				K13310096			
		SCALE					SHEET 2 OF 2		